


PLAN SHOWING THE PROPOSED SUB - DIVISION OF VACANT LAND FOR RESIDENTIAL PURPOSE
AT PLOT-18 MULLAI STREET, MADIPAKKAM VILLAGE (RAM NAGAR NORTH), CHENNAI-91.

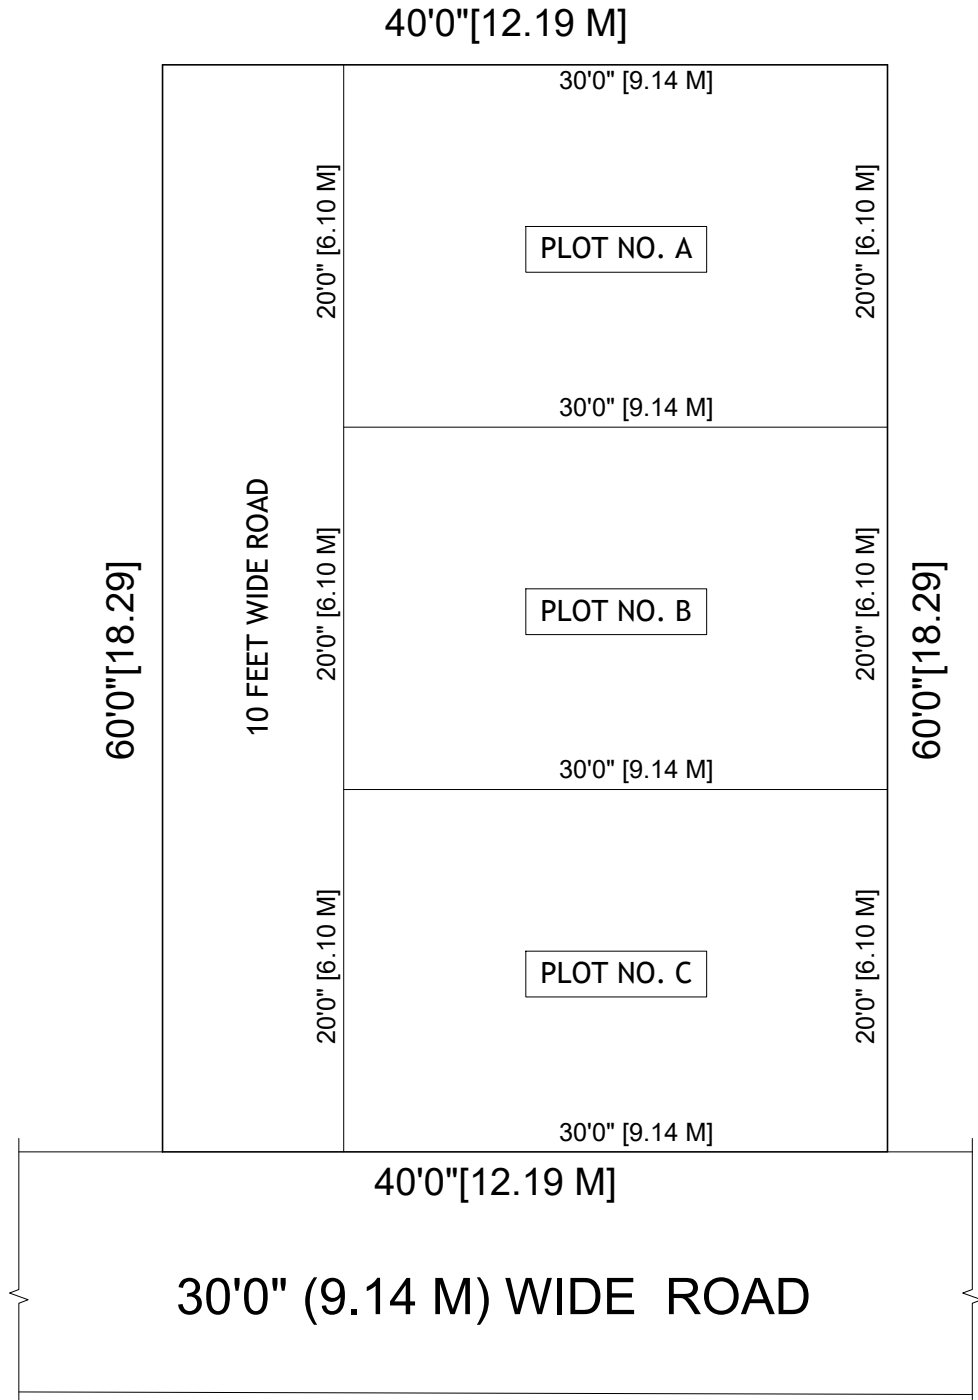

AREA STATEMENT:

PLOT EXTENT	PLOT AREA	COMMON PASSAGE	S.FT/M2
AREA OF PLOT NO. A	600.00 S.FT	200.00 S.FT	800.00 S.FT / 74.32 M2
AREA OF PLOT NO. B	600.00 S.FT	279.50 S.FT	800.00 S.FT / 74.32 M2
AREA OF PLOT NO. C	600.00 S.FT	279.50 S.FT	800.00 S.FT / 74.32 M2
TOTAL PLOT AREA : 2400.00 S.FT / 222.96 M2			